



EXTERIOR DIMENSIONS OF BUILDING 46.0' X 86.0'

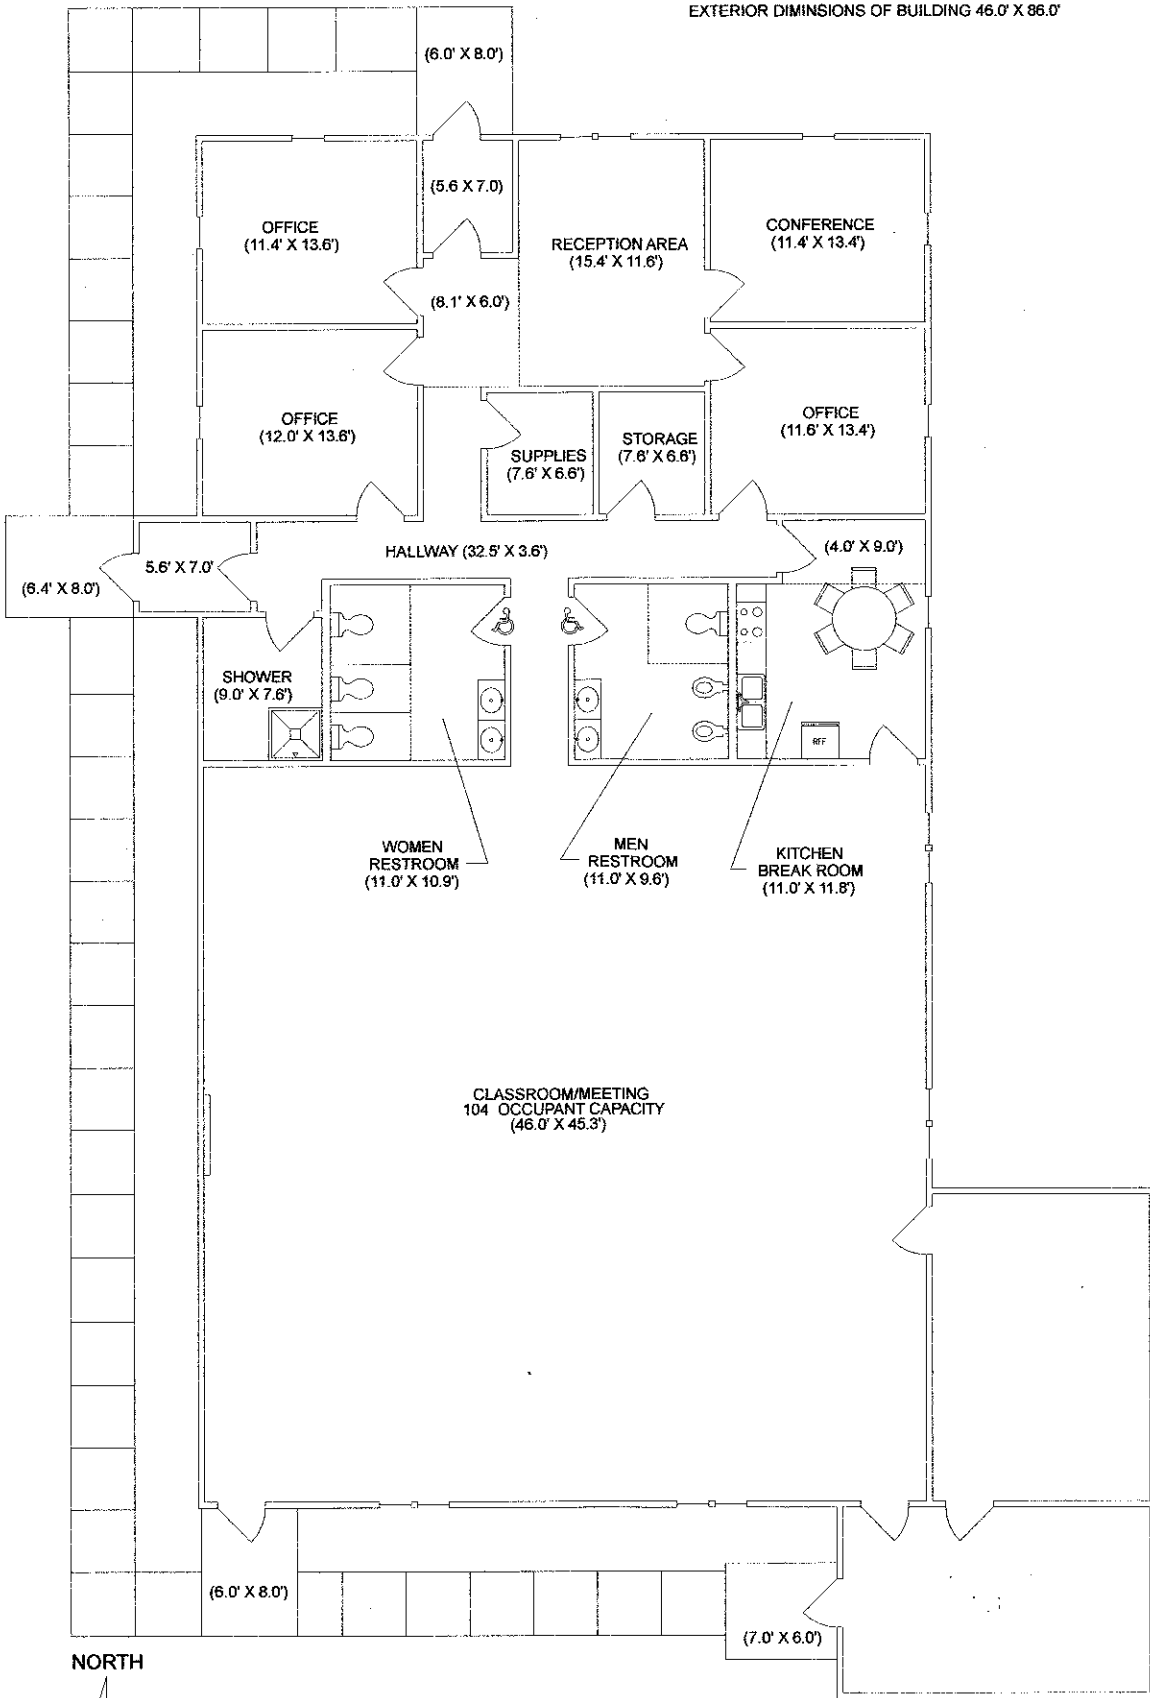

NORTH

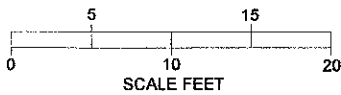

PRELIMINARY PLAN VIEW
TURFGRASS RESEARCH BUILDING
104 OCCUPANCY CLASSROOM/MEETING ROOM
12-15-2003

turfbl1.skf